


facade 1:100
mod lynghytten

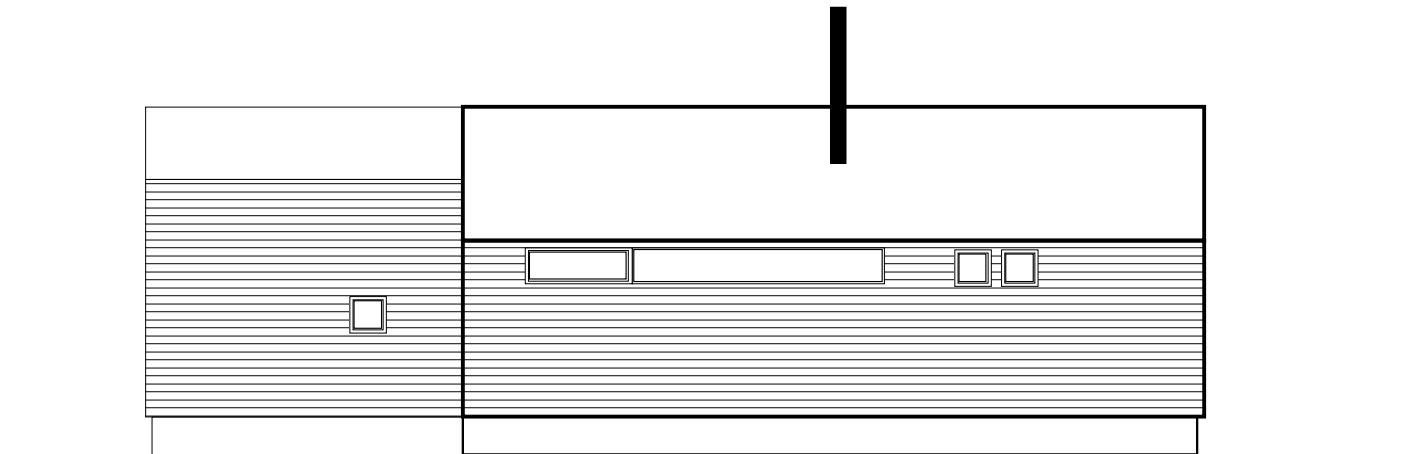

facade 1:100
mod sti